



MAIN FLOOR
1/4"=1'-0"

ELBOW PARK RESIDENTS ASSOCIATION CALGARY, ALBERTA	
LOT(S):	BLOCK:
PLAN:	CLIENT PHONE:
DRAWN: D. BENNETT	
SCALE: 1/4"=1'-0"	
DATE: 5/19/2009	
REVISIONS:	1

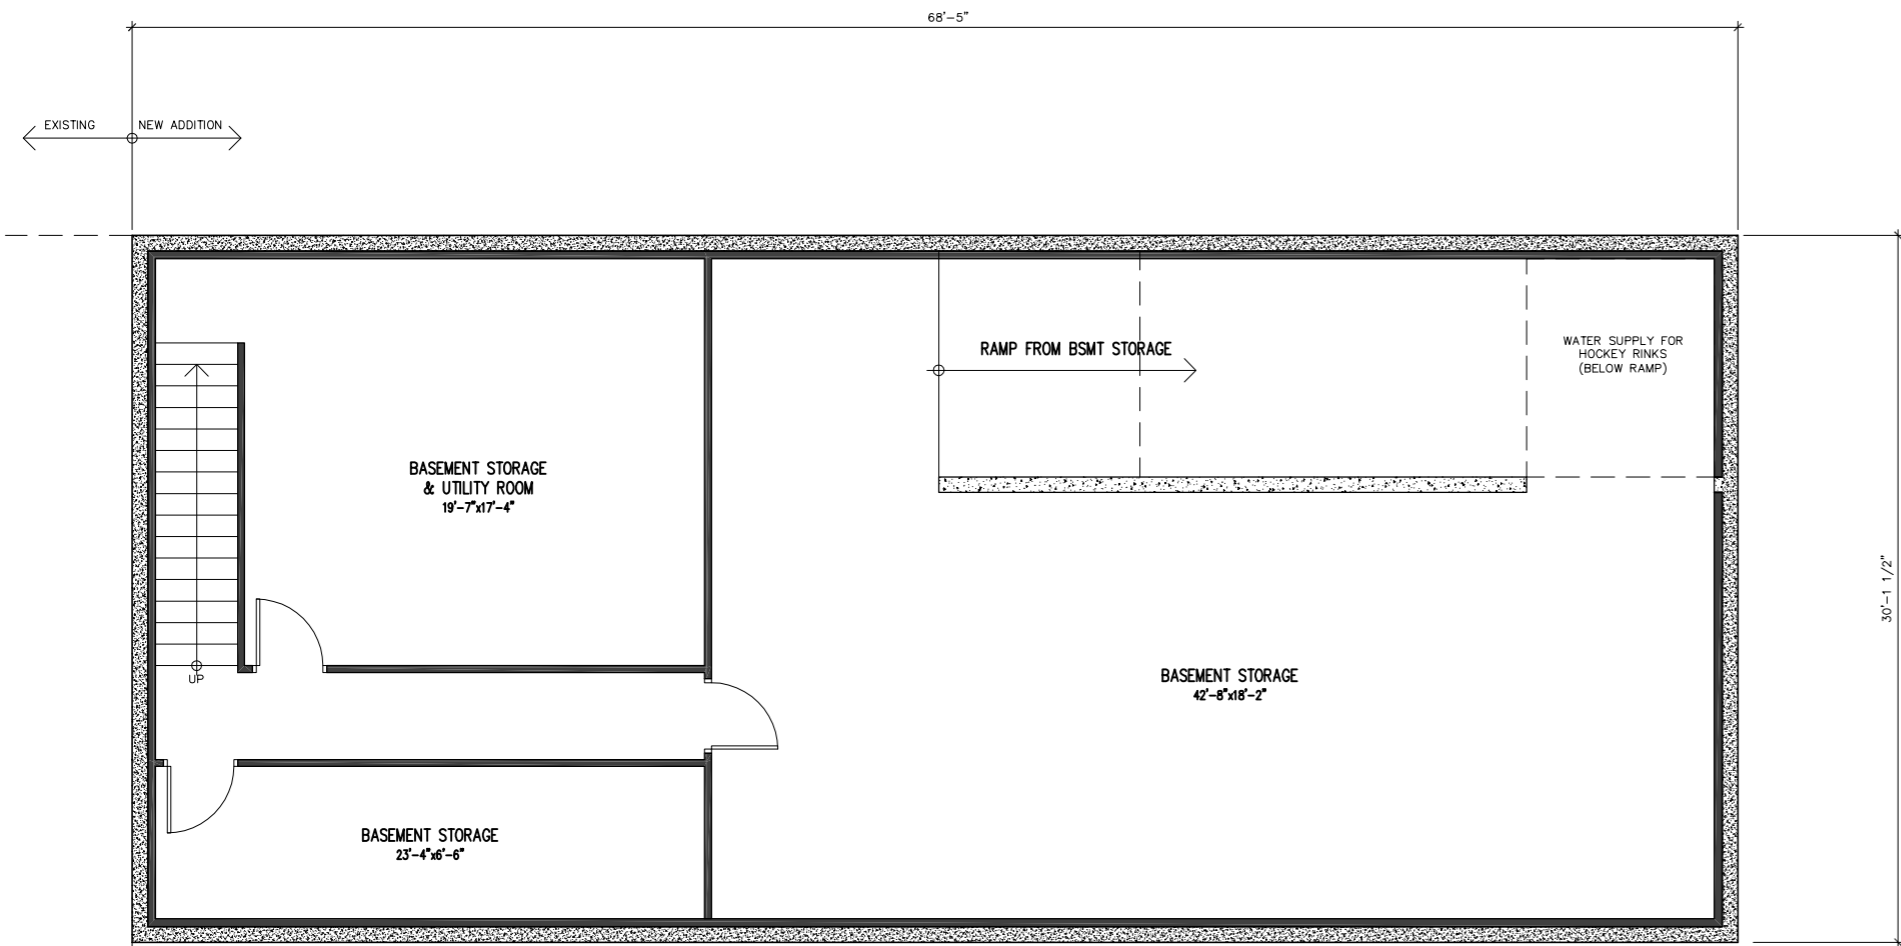


BASEMENT
1/4"=1'-0"

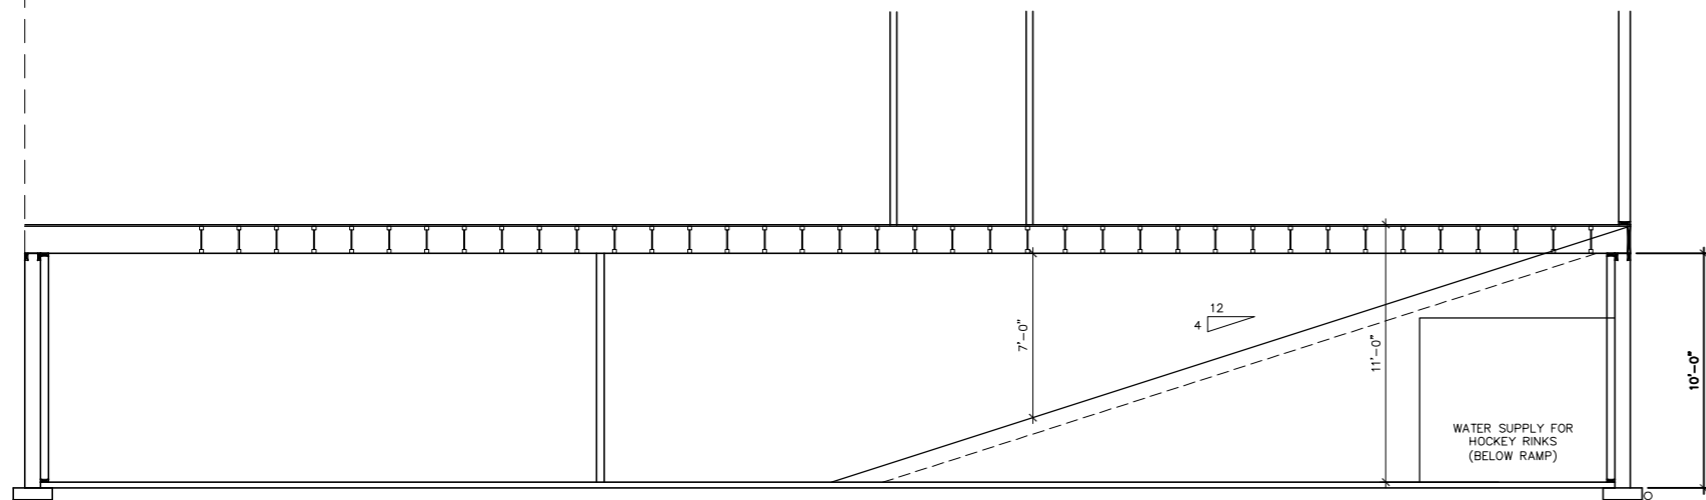


PARTIAL BASEMENT SECTION
1/4"=1'-0"


ELBOW PARK RESIDENTS ASSOCIATION CALGARY, ALBERTA	
LOT(S):	BLOCK:
PLAN:	CLIENT PHONE:
DRAWN: D. BENNETT	
SCALE: 1/4"=1'-0"	
DATE: 5/19/2009	
REVISIONS:	2

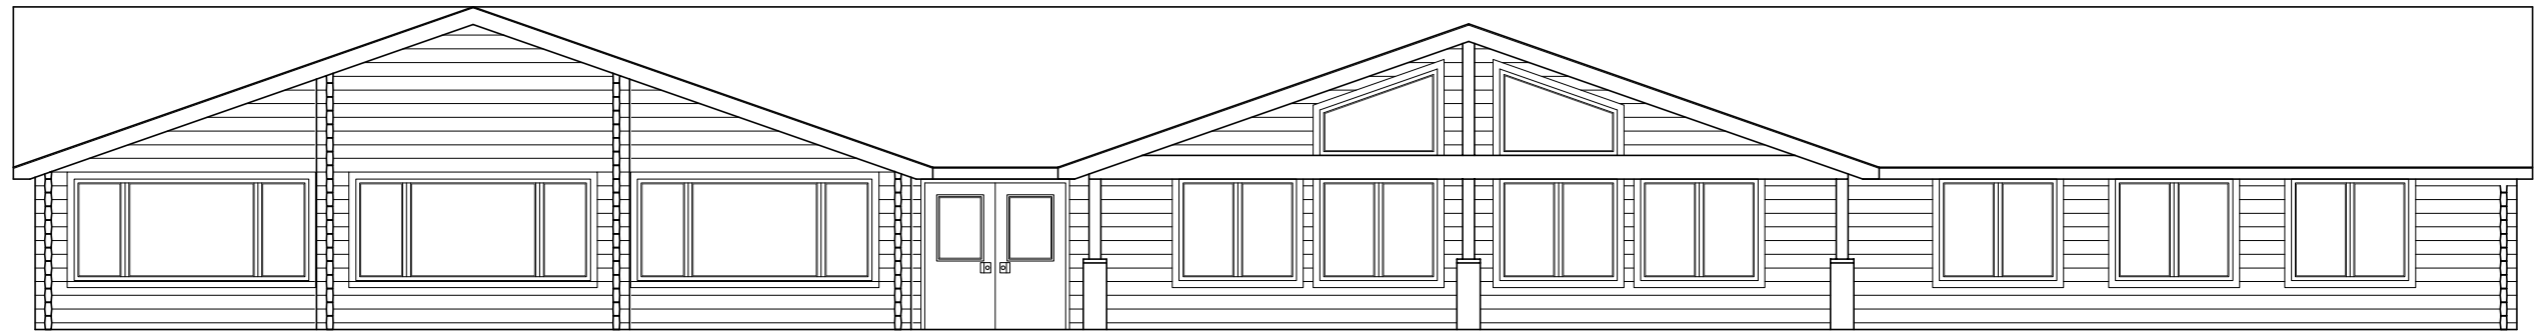


EAST ELEVATION - COURT SIDE
1/4"=1'-0"

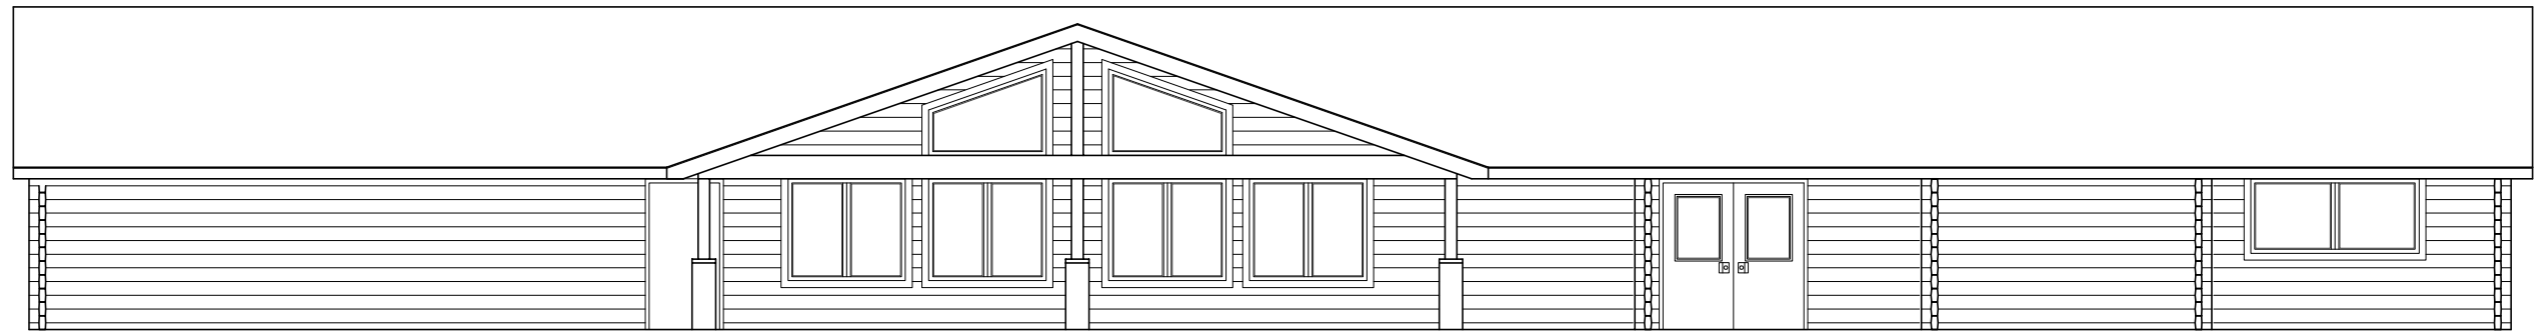

WEST ELEVATION - PARK SIDE
1/4"=1'-0"

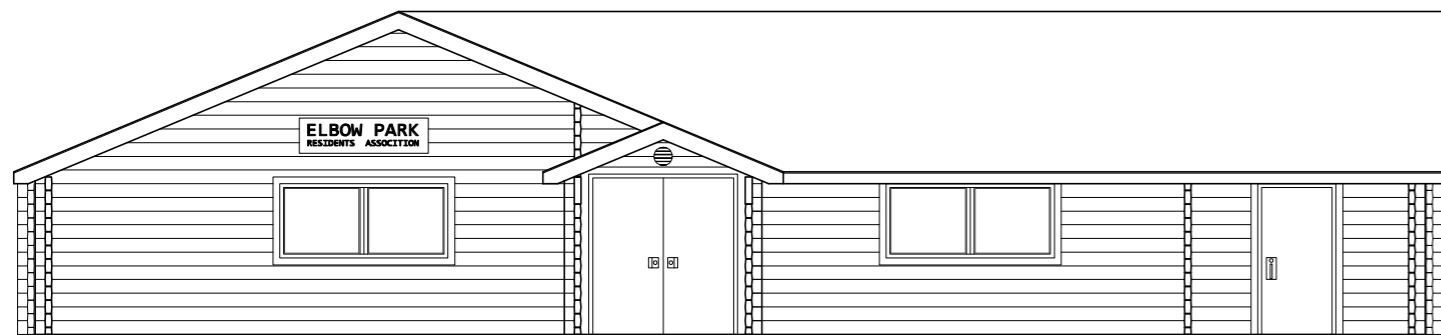

SOUTH ELEVATION - STREET SIDE
1/4"=1'-0"

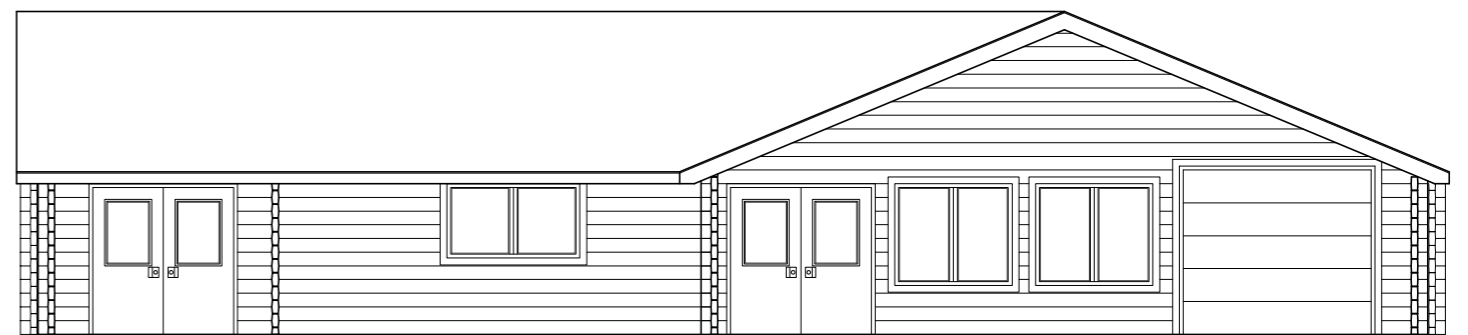

NORTH ELEVATION - RINK SIDE
1/4"=1'-0"

ELBOW PARK RESIDENTS ASSOCIATION CALGARY, ALBERTA	
LOT(S):	BLOCK:
PLAN:	CLIENT PHONE:
DRAWN: D. BENNETT	
SCALE: 1/4"=1'-0"	
DATE: 5/19/2009	
REVISIONS:	3